

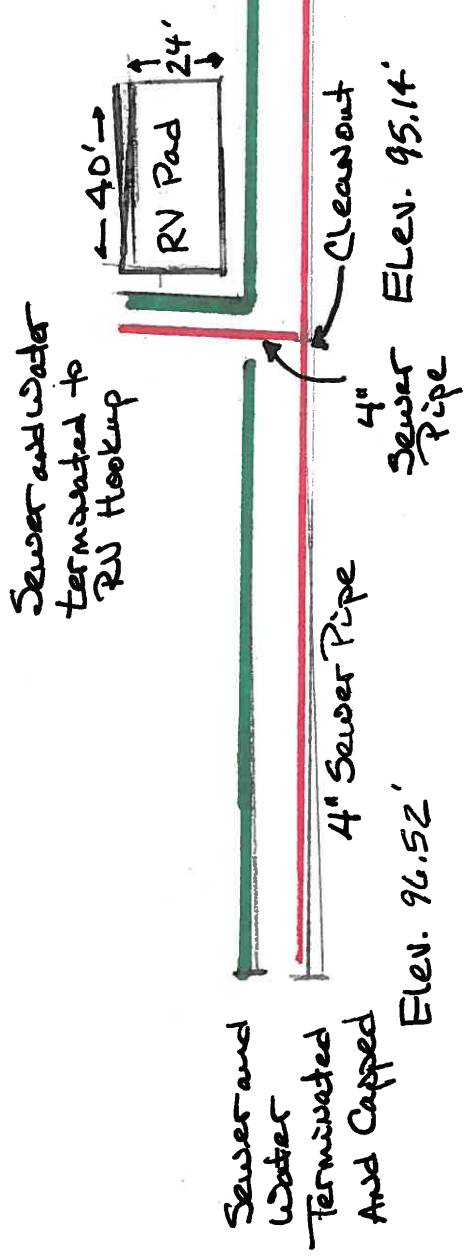
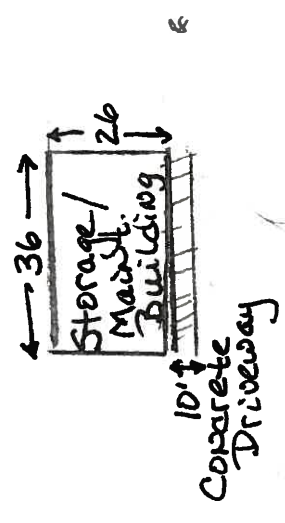


Onalaska Alliance  
 Carlisle Lake Park Project

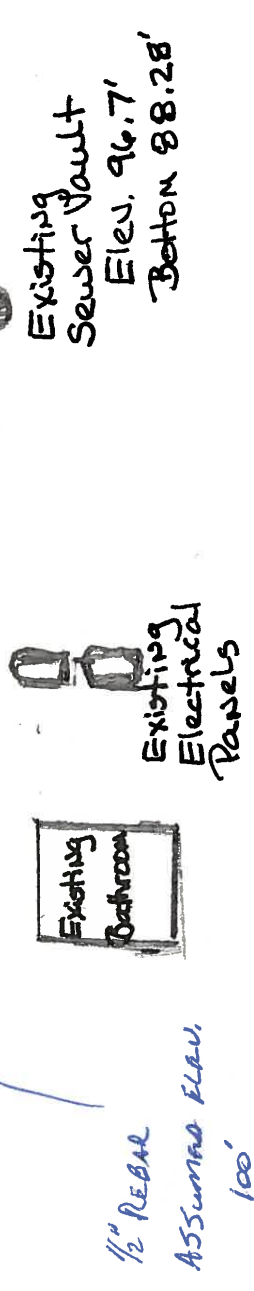

2nd Avenue

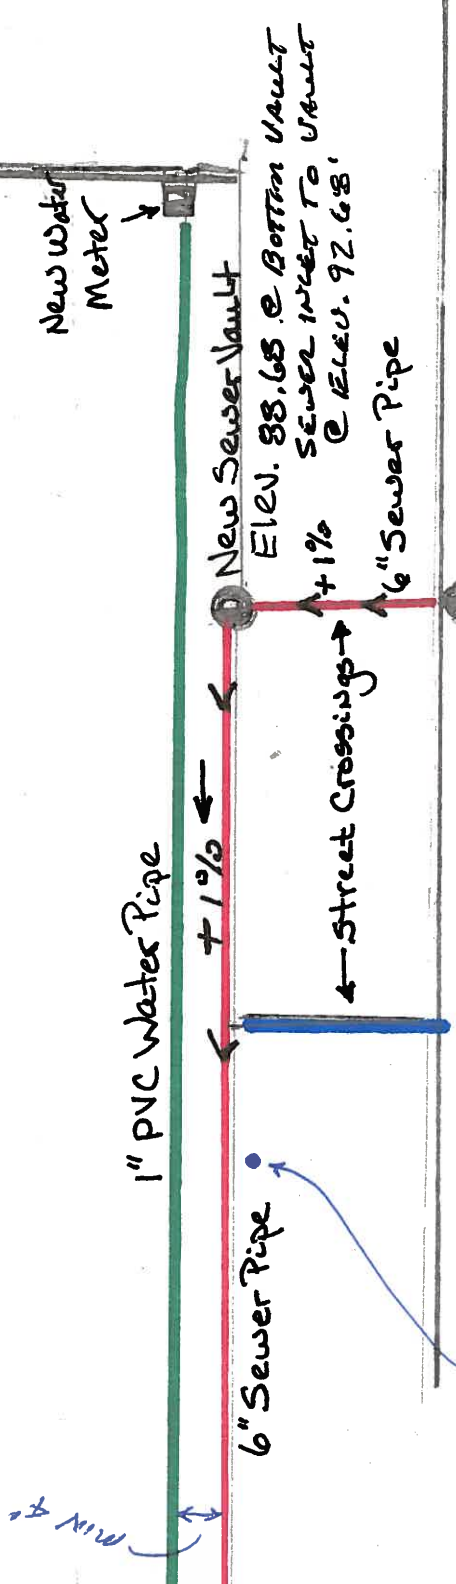

- Approx. 570' of 1" PVC Water Pipe
- Approx. 340' of 6" Sewer Pipe
- Approx. 180' of 4" Sewer Pipe

Scale  
 1" = 40'